




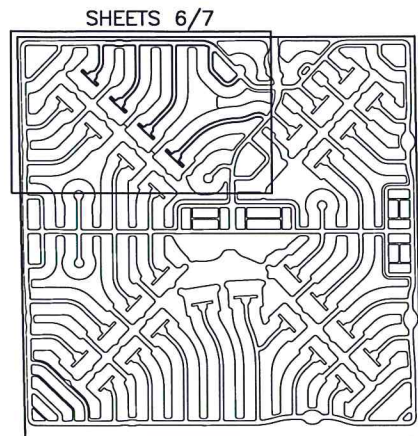

KEY MAP FOR MASTER
WATER & SEWER/PAVING & DRAINAGE

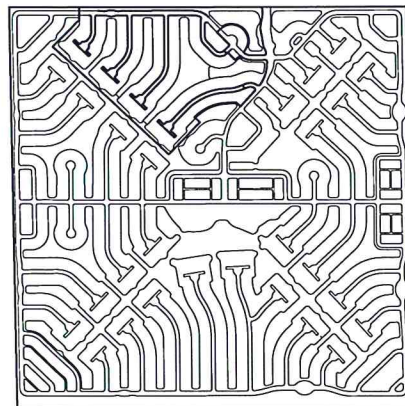

KEY MAP
PHASE 10 CONSTRUCTION AREA / PHASE 4G PLAT LIMITS

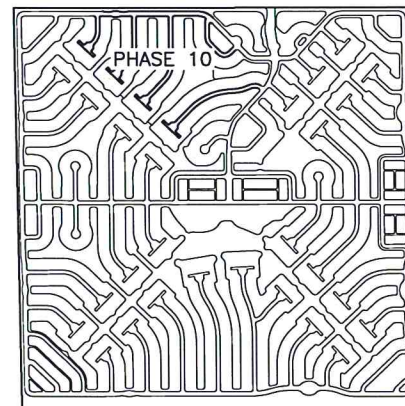

KEY MAP
BONITA SPRINGS UTILITIES
POTABLE WATER & SANITARY SEWER INFRASTRUCTURE

SECTION 33
AG-2
AGRICULTURAL

BENCHMARK: P.K. & DISC
BANKS ENG LB 6890 IN
SIDEWALK ELEV. = 18.47'

SCALE 1" = 300'

125'
RIGHT OF WAY
RESERVATION


SECTION 4
PARKLANDS EAST
(DEVELOPED)

PROPERTY
BOUNDARY

75'
RIGHT OF WAY
RESERVATION

NOTE:
DESIGNATION FOR SUB PHASING
OF STREETS FOR CITY OF BONITA
SPRINGS CERTIFICATE OF
COMPLIANCE ONLY

COLLIER COUNTY
SECTION 9
PUD - PARKLANDS

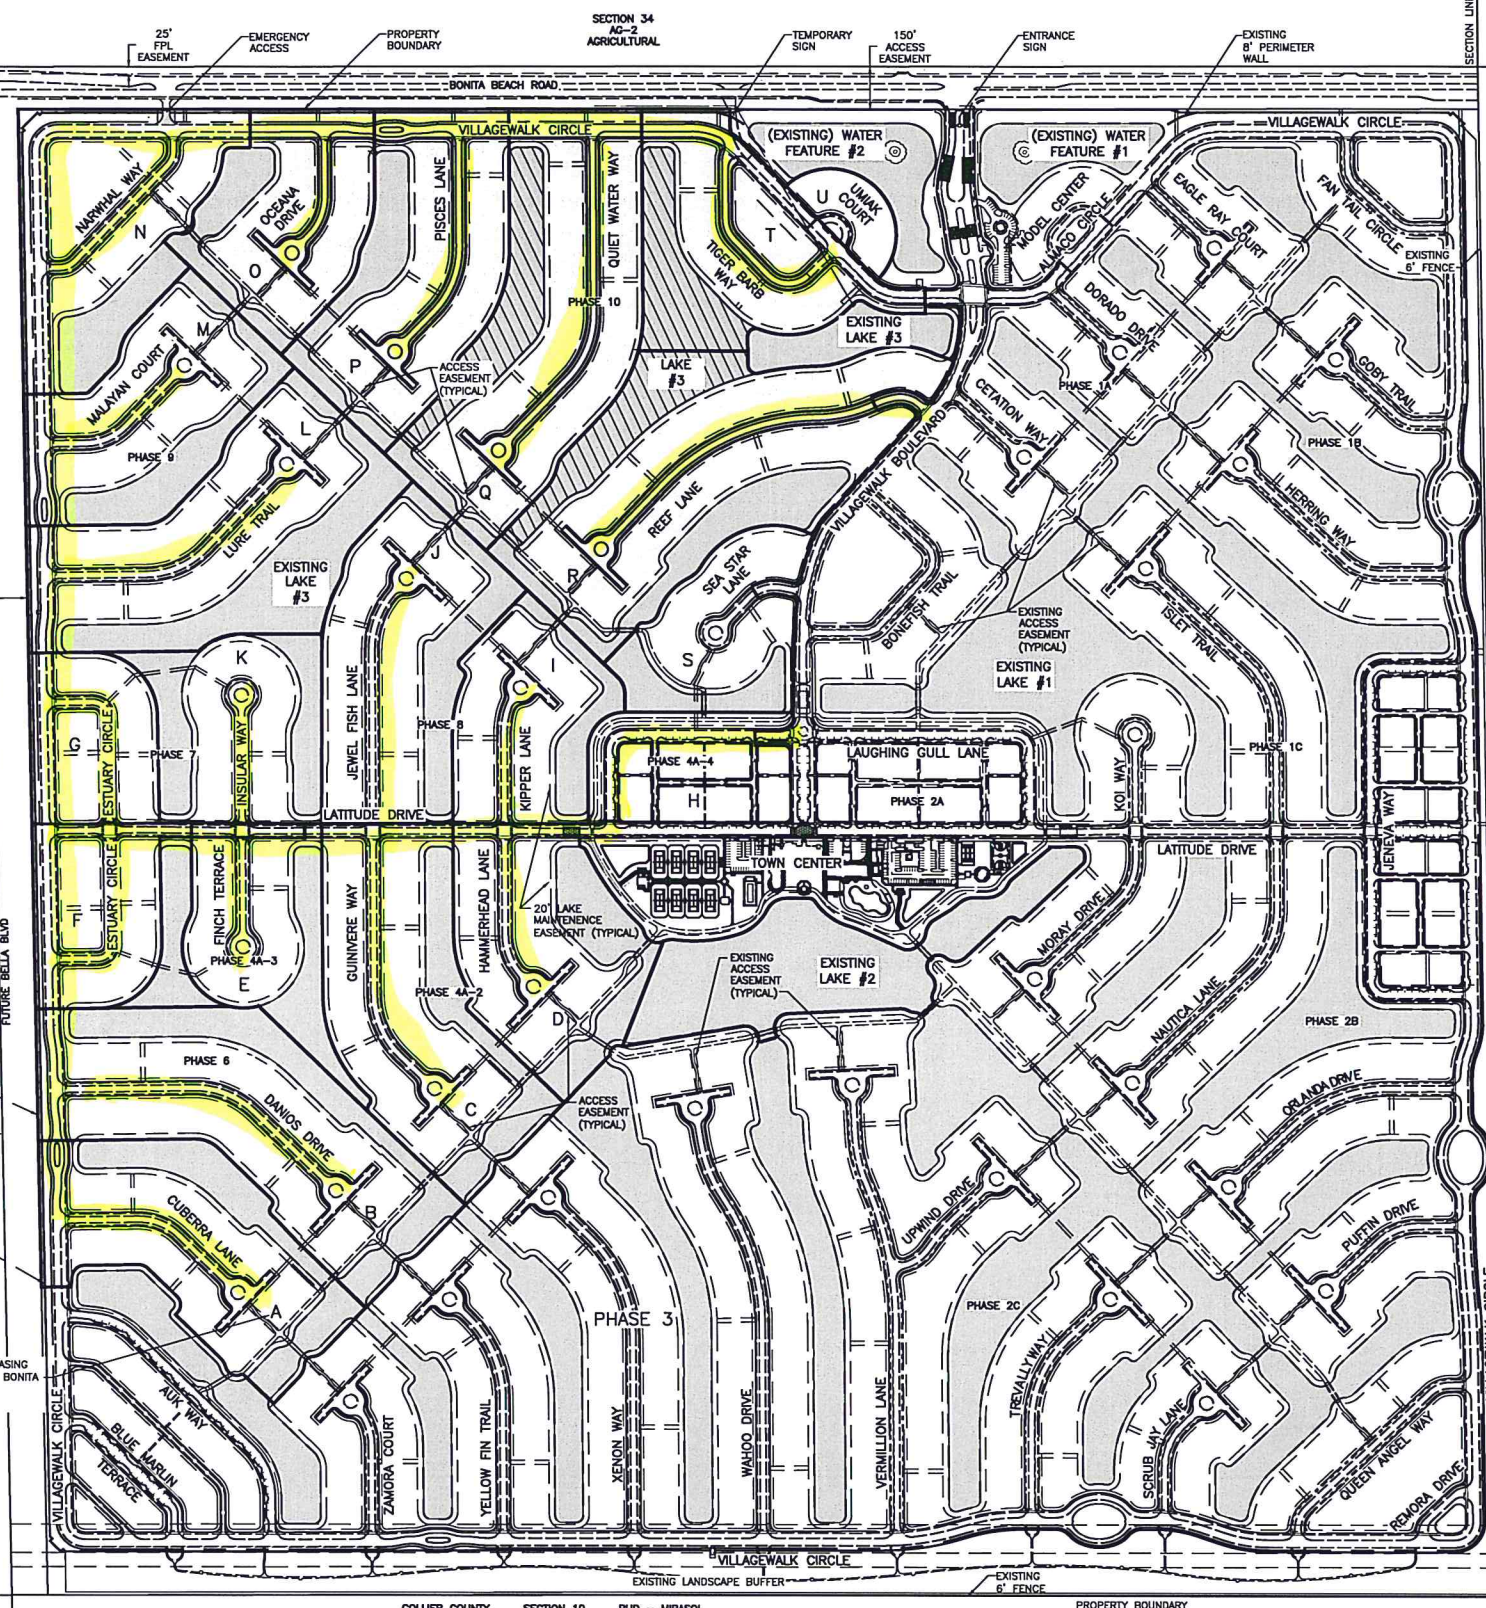

LEGEND

EXISTING LAKE

PROPOSED LAKE

SUB-PHASE LIMITS
FOR CITY OF
BONITA SPRINGS
CERTIFICATION OF
COMPLIANCE

NOTE:

BONITA SPRINGS UTILITIES, INC. UTILITY ACCEPTANCE

-PHASE 10A : REEF LANE, VILLAGE WALK CIRCLE,
OCEANA DRIVE, & PISCES LANE

-PHASE 10B : QUIET WATER WAY AND TIGER BARB WAY

UTILITY OWNERS:

TELEPHONE: CENTURYLINK
3940 PROSPECT AVE
NAPLES, FL 34104
(239) 263-6283
CONTACT: FRED ZAWACKY

POWER: FLORIDA POWER & LIGHT
26430 OLD 41 ROAD
BONITA SPRINGS, FL 34135
(239) 947-7341
CONTACT: JIM MERRIAM

FIRE DISTRICT: BONITA SPRINGS FIRE
CONTROL AND RESCUE DISTRICT
27490 OLD 41 ROAD
BONITA SPRINGS, FL 34135
(239) 949-6211
CONTACT: MR. TIM FERNANDEZ

WATER & SEWER: BONITA SPRINGS UTILITIES, INC.
11860 E. TERRY ST
BONITA SPRINGS, FL 34135
(239) 992-0711
CONTACT: MARY RITTER

GAS: TECO PEOPLES GAS
4210 METRO PARKWAY STE. #140
FT. MYERS, FL 33916
(239) 690-5502
CONTACT: MR. SCOTT OSBORNE
MOB: (239) 470-3251

CARBIDE DISPOSAL: ONYX
17101 PINE RIDGE ROAD S.W.
FT. MYERS BEACH, FL 33931
(239) 334-1224 EXT. 2697
CONTACT: RODGERS WILKINSON
OPERATIONS MANAGER

December 4, 2012 9:33 AM C:\2003\030089.00 Village Walk - Phase 10\002 Construction Plans\Revision #70_OP007_BSU\30089C03.dwg

REV #	REVISION	DRAWN	CHECKED	DATE

DESIGNED:	NAME	DATE
	M.C.P.	11/2012
DRAWN:	P.T.N.	11/2012
CHECKED:	M.C.P.	11/2012

RWA INC.
CONSULTING

Planning
Visualization
Civil Engineering
Surveying & Mapping

6610 Willow Park Drive, Suite 200
Naples, Florida 34109
Phone: (239) 597-0575
Fax: (239) 597-0578

DATE: DEC., 2012 HORIZ. SCALE: 1" = 300' VERT. SCALE: 1" = 10'	CLIENT: DIVOSTA AND COMPANY	PROJECT: VILLAGEWALK OF BONITA SPRINGS, FL. PHASE TEN
REV: TWP: RCD: 3 485 26E	TITLE: MASTER PLAN (OVERALL)	CROSS REFERENCE: 03-0082.00, 03-0087.00 03-0088.00, 03-0081.05
		PROJECT NO.: 030089.11.00
		SHEET NUMBER: 3 OF 26
		FILE NO.: 30089C03